


M. BATH

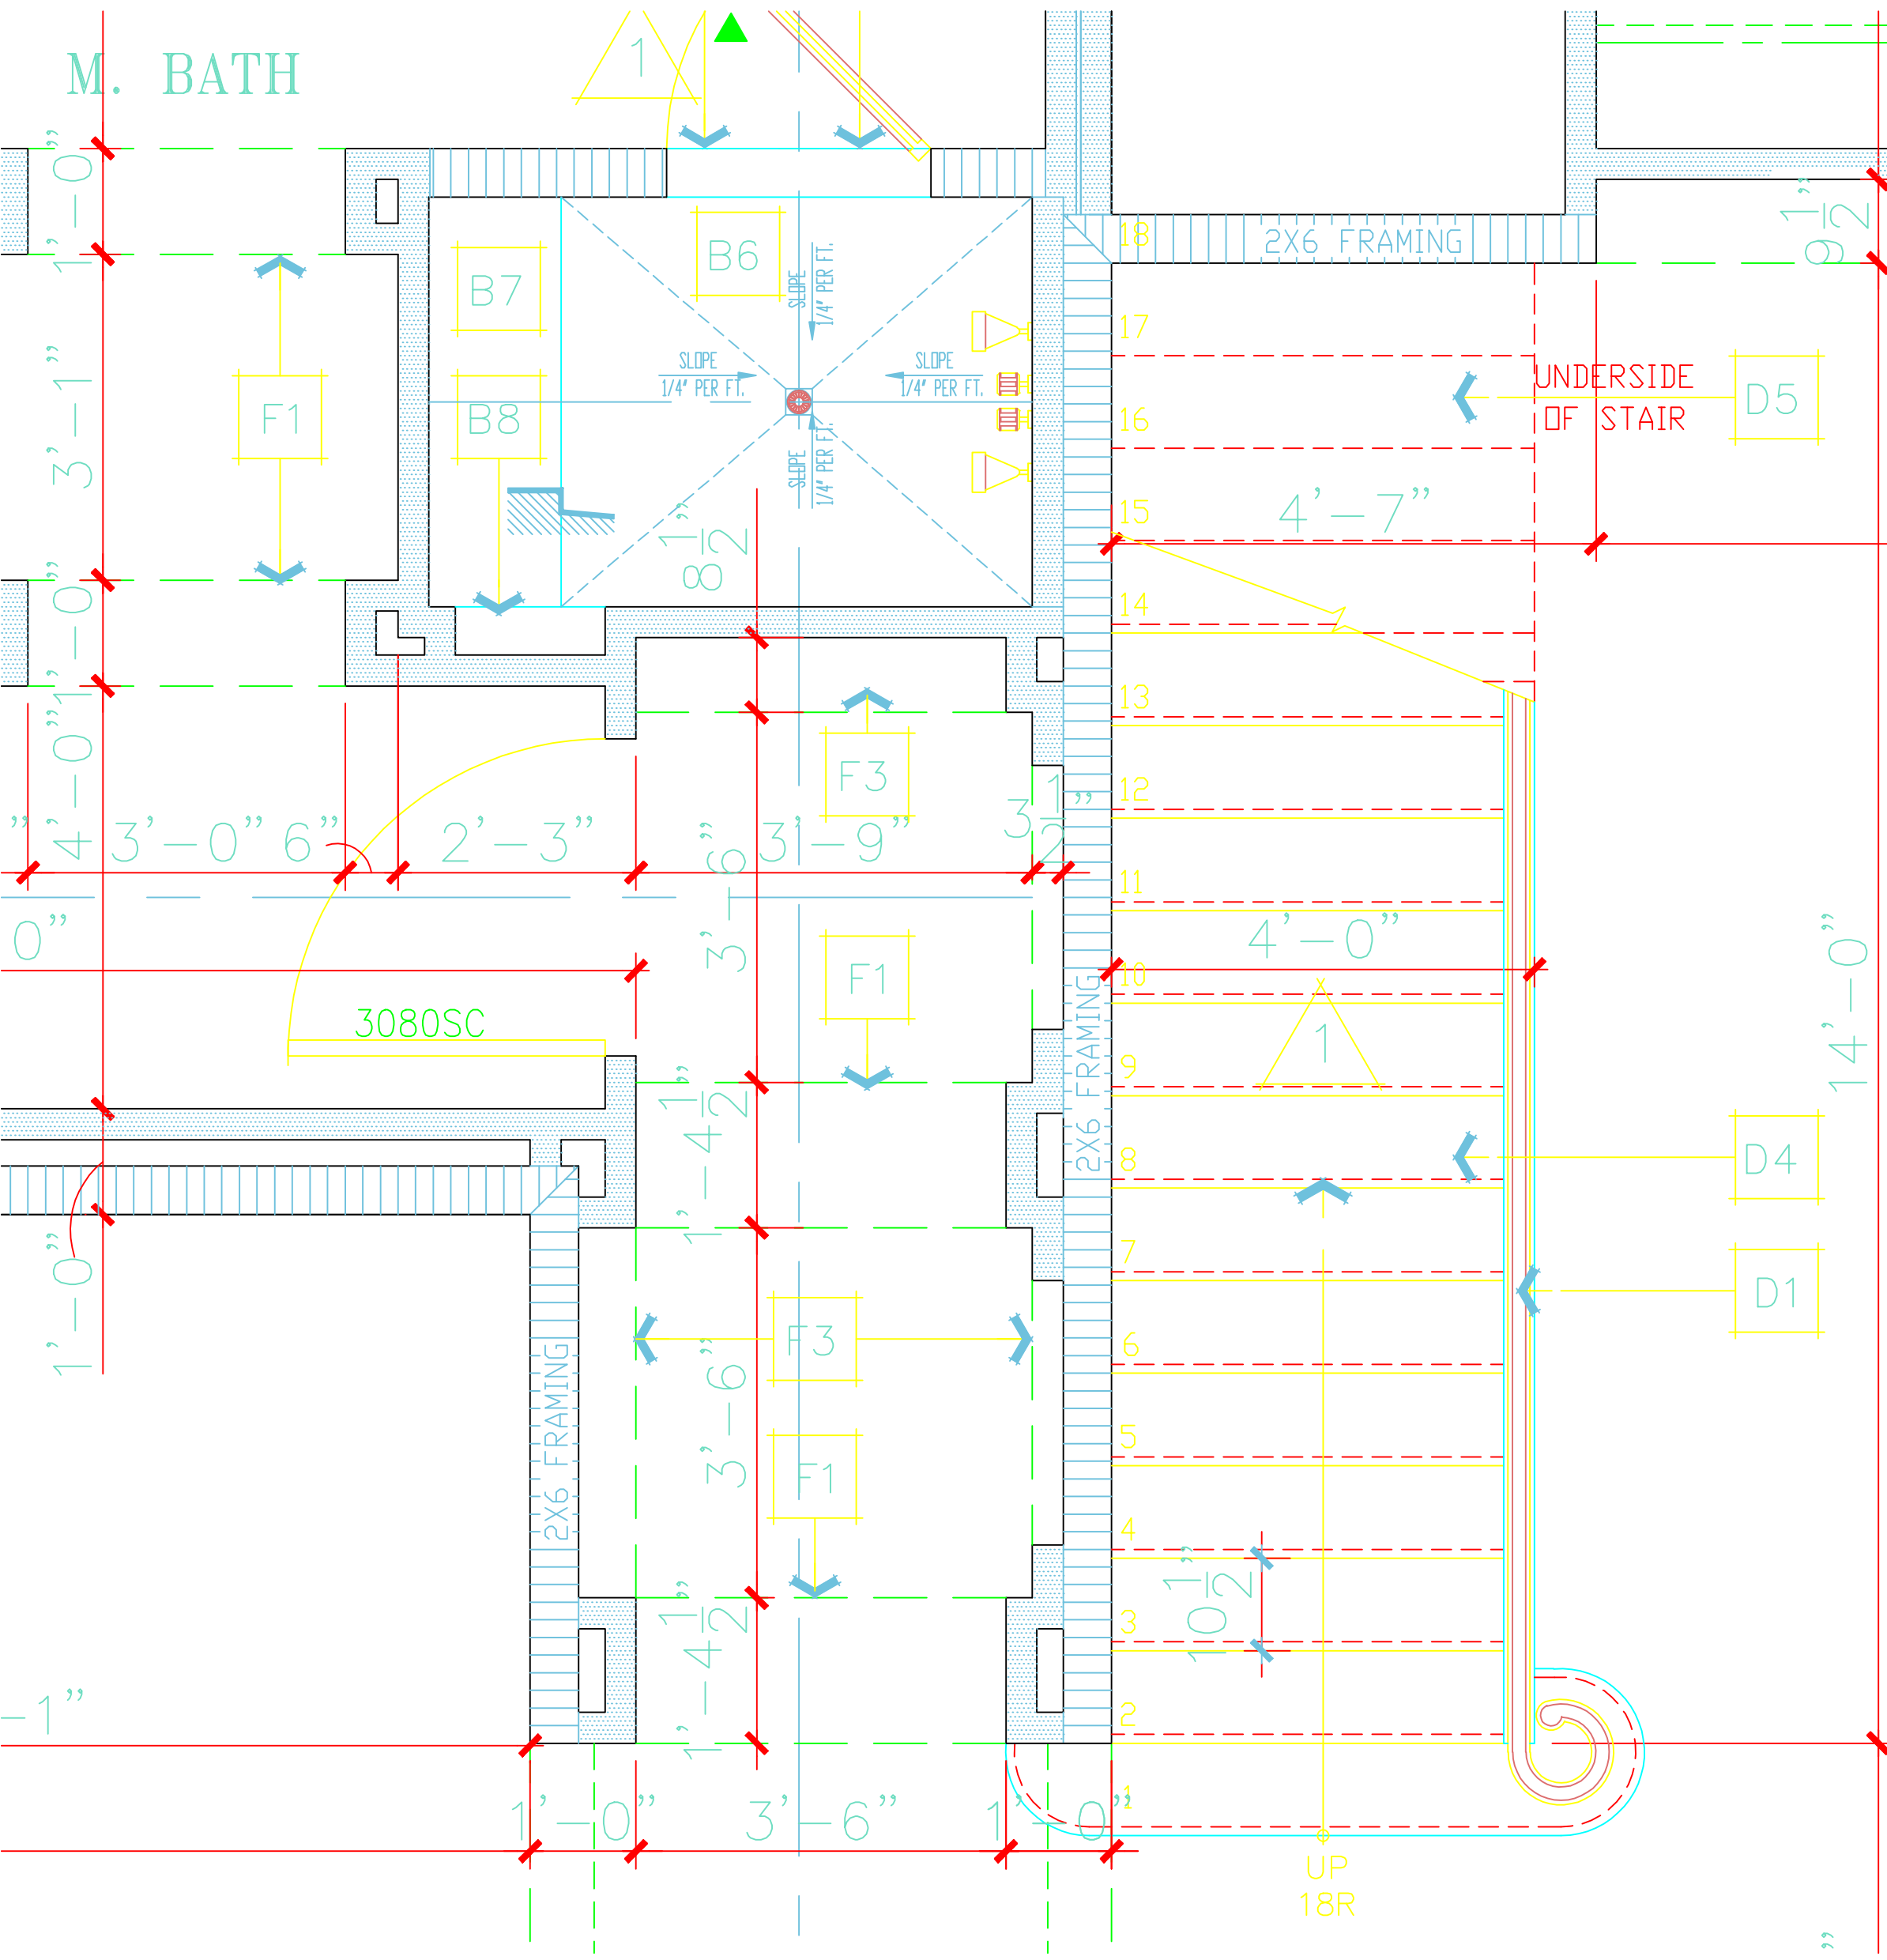

PARLOR

